


Поэтажный план


масштаб 1:200

2 этаж

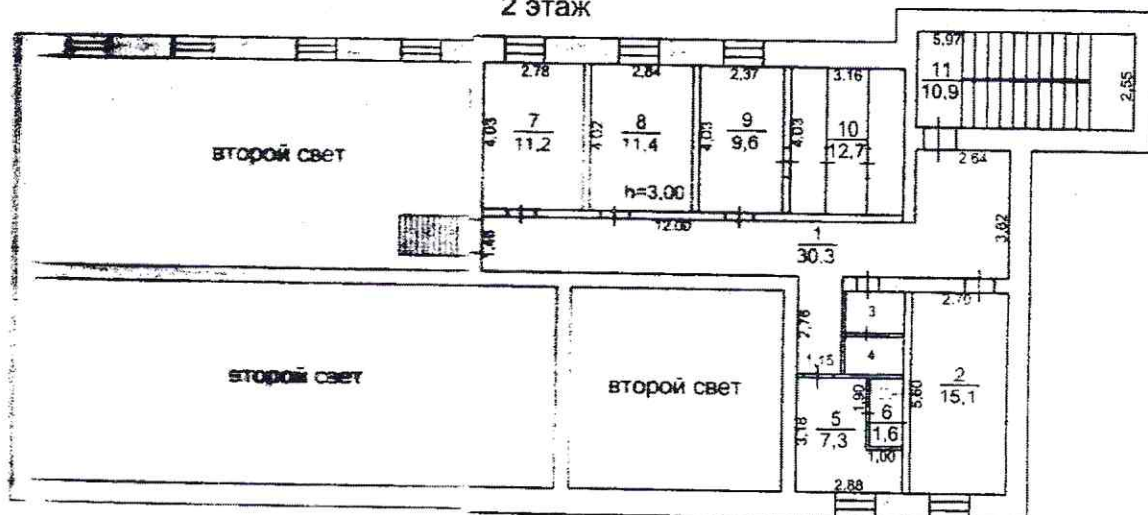


1 этаж

МЕСТО УСТАНОВКИ
ВУХРЕЦА. ЭЛ. КОТЛА

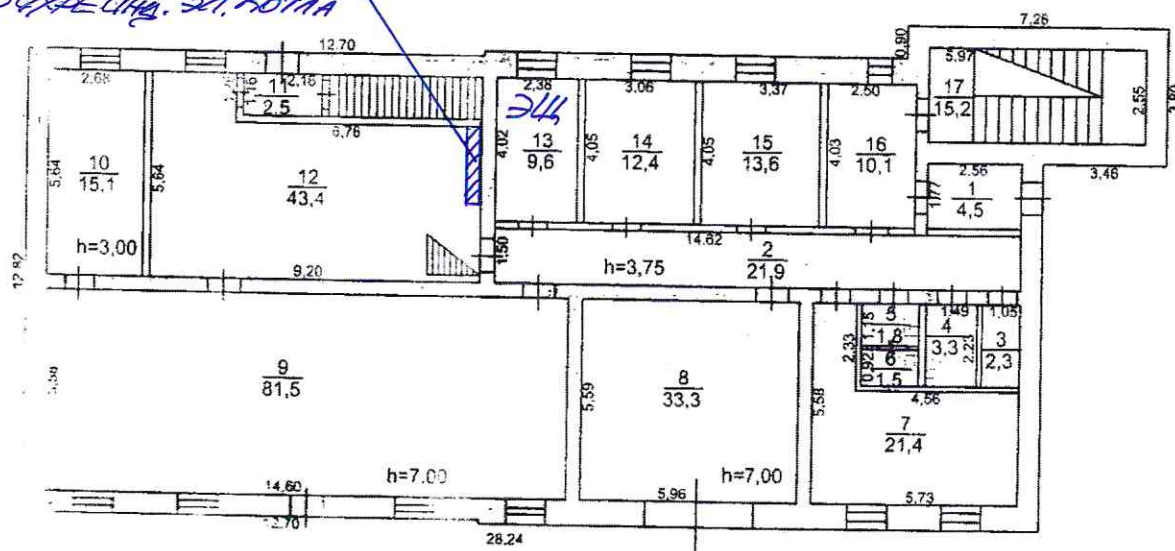

подвал

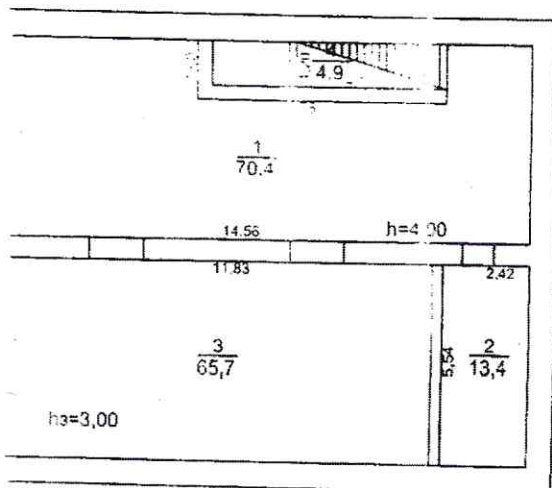

Республиканский государственный
центр "Недвижимость"

"8" октября 2010 г.

Исполнил: (Мехнина Э.Ф.)

Проверил: (Мыльникова С. В.)

Директор: (Марков А.И.)

Floor plan of a 4-room apartment. The overall dimensions are 10.85m by 17.07m. The layout includes:

- Room 1:** 4.79m x 3.94m, area $\frac{1}{18.9}$
- Room 2:** 4.87m x 3.90m, area $\frac{2}{19.0}$
- Room 3:** 5.45m x 5.86m, area $\frac{3}{31.9}$
- Room 4:** 2.86m x 2.47m, area $\frac{4}{7.0}$
- Room 5:** 1.67m x 1.46m, area $\frac{5}{1.7}$
- Room 6:** 1.32m x 1.34m, area $\frac{6}{1.4}$
- Room 7:** 1.47m x 1.02m, area $\frac{7}{2.0}$
- Room 8:** 1.67m x 1.46m, area $\frac{8}{4.7}$
- Room 9:** 1.32m x 1.34m, area $\frac{9}{12.8}$

Other dimensions and features include a central corridor (4.46m), a bathroom (1.32m x 1.34m), a kitchen (1.47m x 1.02m), and a living area (1.67m x 1.46m). The plan also shows a staircase (1.32m x 1.34m) and a small room (1.32m x 1.34m). The overall area is 12.50m by 6.39m.

МЕСТО УСТАНОВКИ
ВЫПРЕЧНОД. МА. БОТАЯ

Исполнил: _____ (Ситникова Т.В.)
Проверил: _____ (Марков А.И.)
Директор: _____ (Марков А.И.)